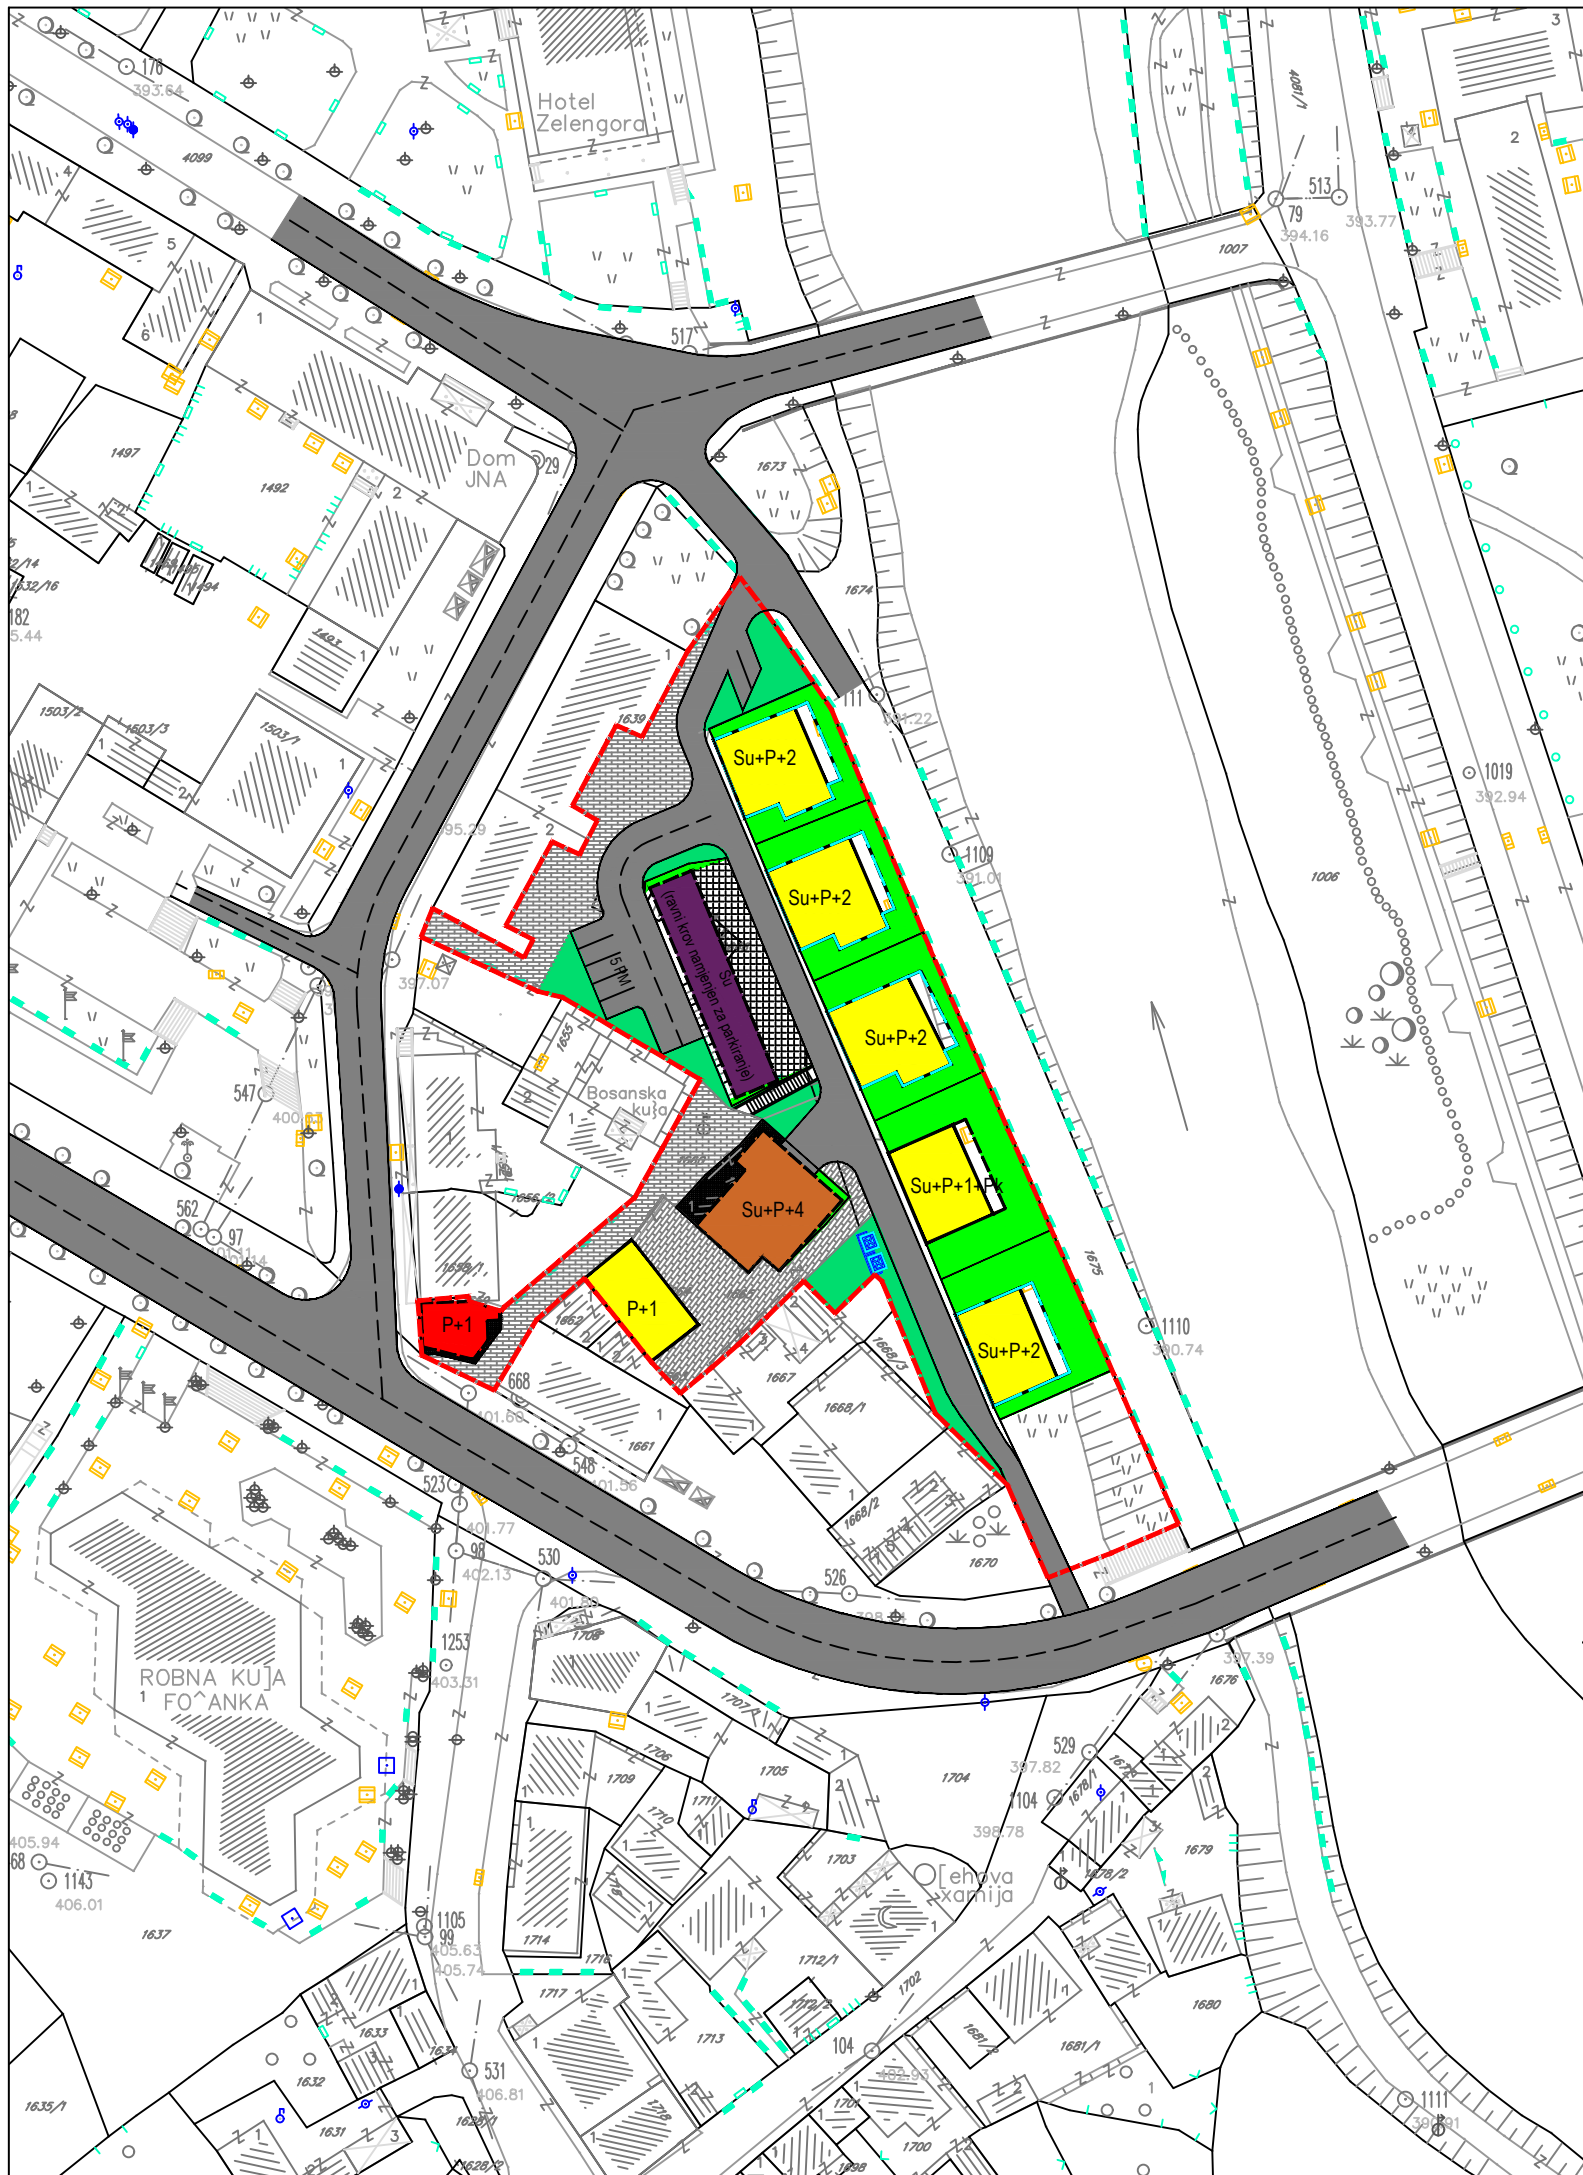

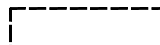
 








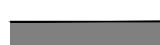
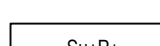


**IZMJENA I DOPUNA REGULACIONOG PLANA
"CENTAR 1" U FOČI
OPŠTINA FOČA
-nacrt-**

PLAN PROSTORNE ORGANIZACIJE



LEGENDA:

-  PREDMETNI OBUHVAT (5,0 ha)
-  PLANIRANI OBJEKA
-  POSTOJEĆI OBJEKAT
-  PLANIRANA NADOGRADNJA/DOGRADNJA
-  INDIVIDUALNI STAMBENI OBJEKAT
-  KOLEKTIVNI STAMBENI OBJEKAT
-  POSLOVNI OBJEKAT
-  GARAŽA
-  JAVNE ZELENE POVRŠINE
-  ZELENILO PRIVATNE PARCELE
-  POPLOČANJE
-  SAOBRAĆAJNICA
-  SPRATNOST OBJEKATA

PRILOG Br. 06
RAZMJERA: 1:1000
JUNI, 2024.



RADIS D.O.O ISTOČNO SARAJEVO
Jovana Dučića br. 16
71123 Istočno Sarajevo
e-mail: info@radis-doo.com