
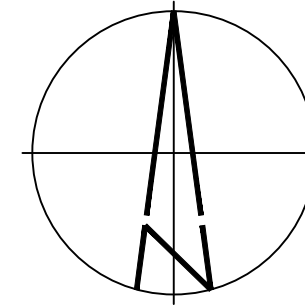
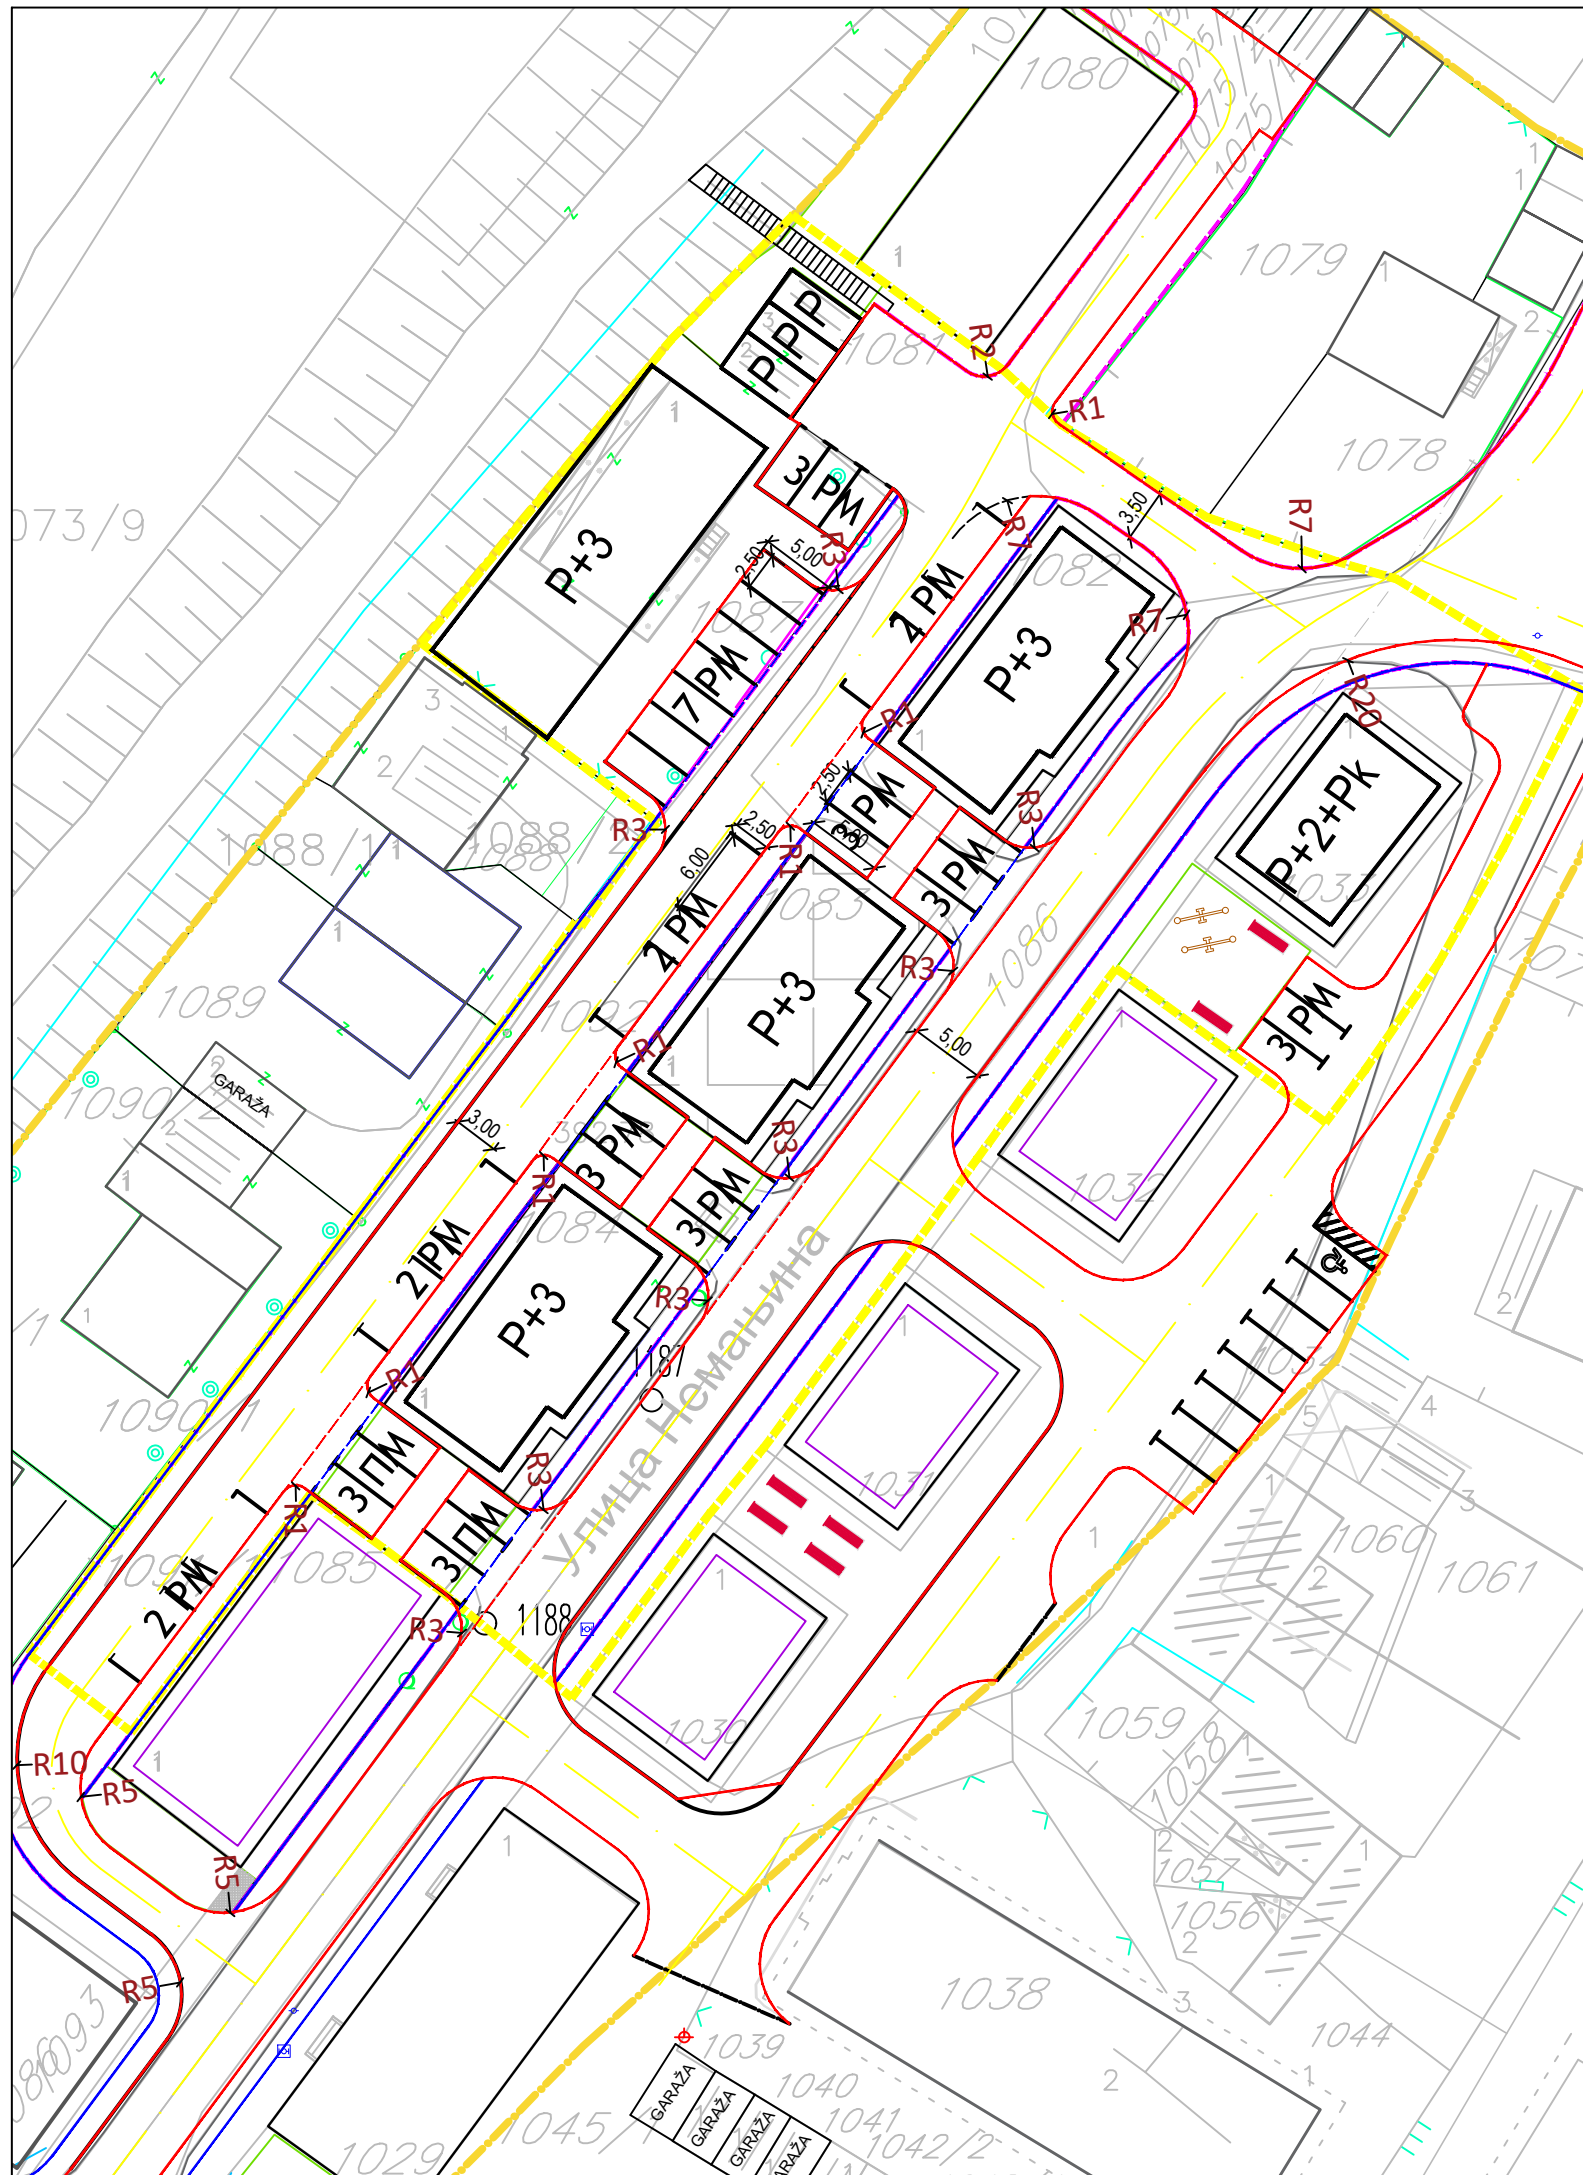
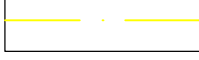
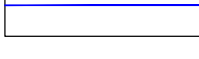


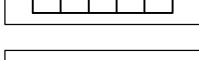

IZMJENA I DOPUNA DIJELA REGULACIONOG PLANA "CENTAR 1" FOČA -nacrt-

PLAN SAOBRAĆAJA

LEGENDA:

-  PREDMETNI OBUHVAT ($P = 4\,054\text{ m}^2$)
-  SAOBRAĆAJNICA
-  OSOVINA SAOBRAĆAJNICE
-  TROTOAR
-  PREDMETNI OBUHVAT
-  REGULACIONA LINIJA