
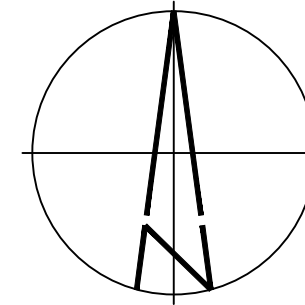
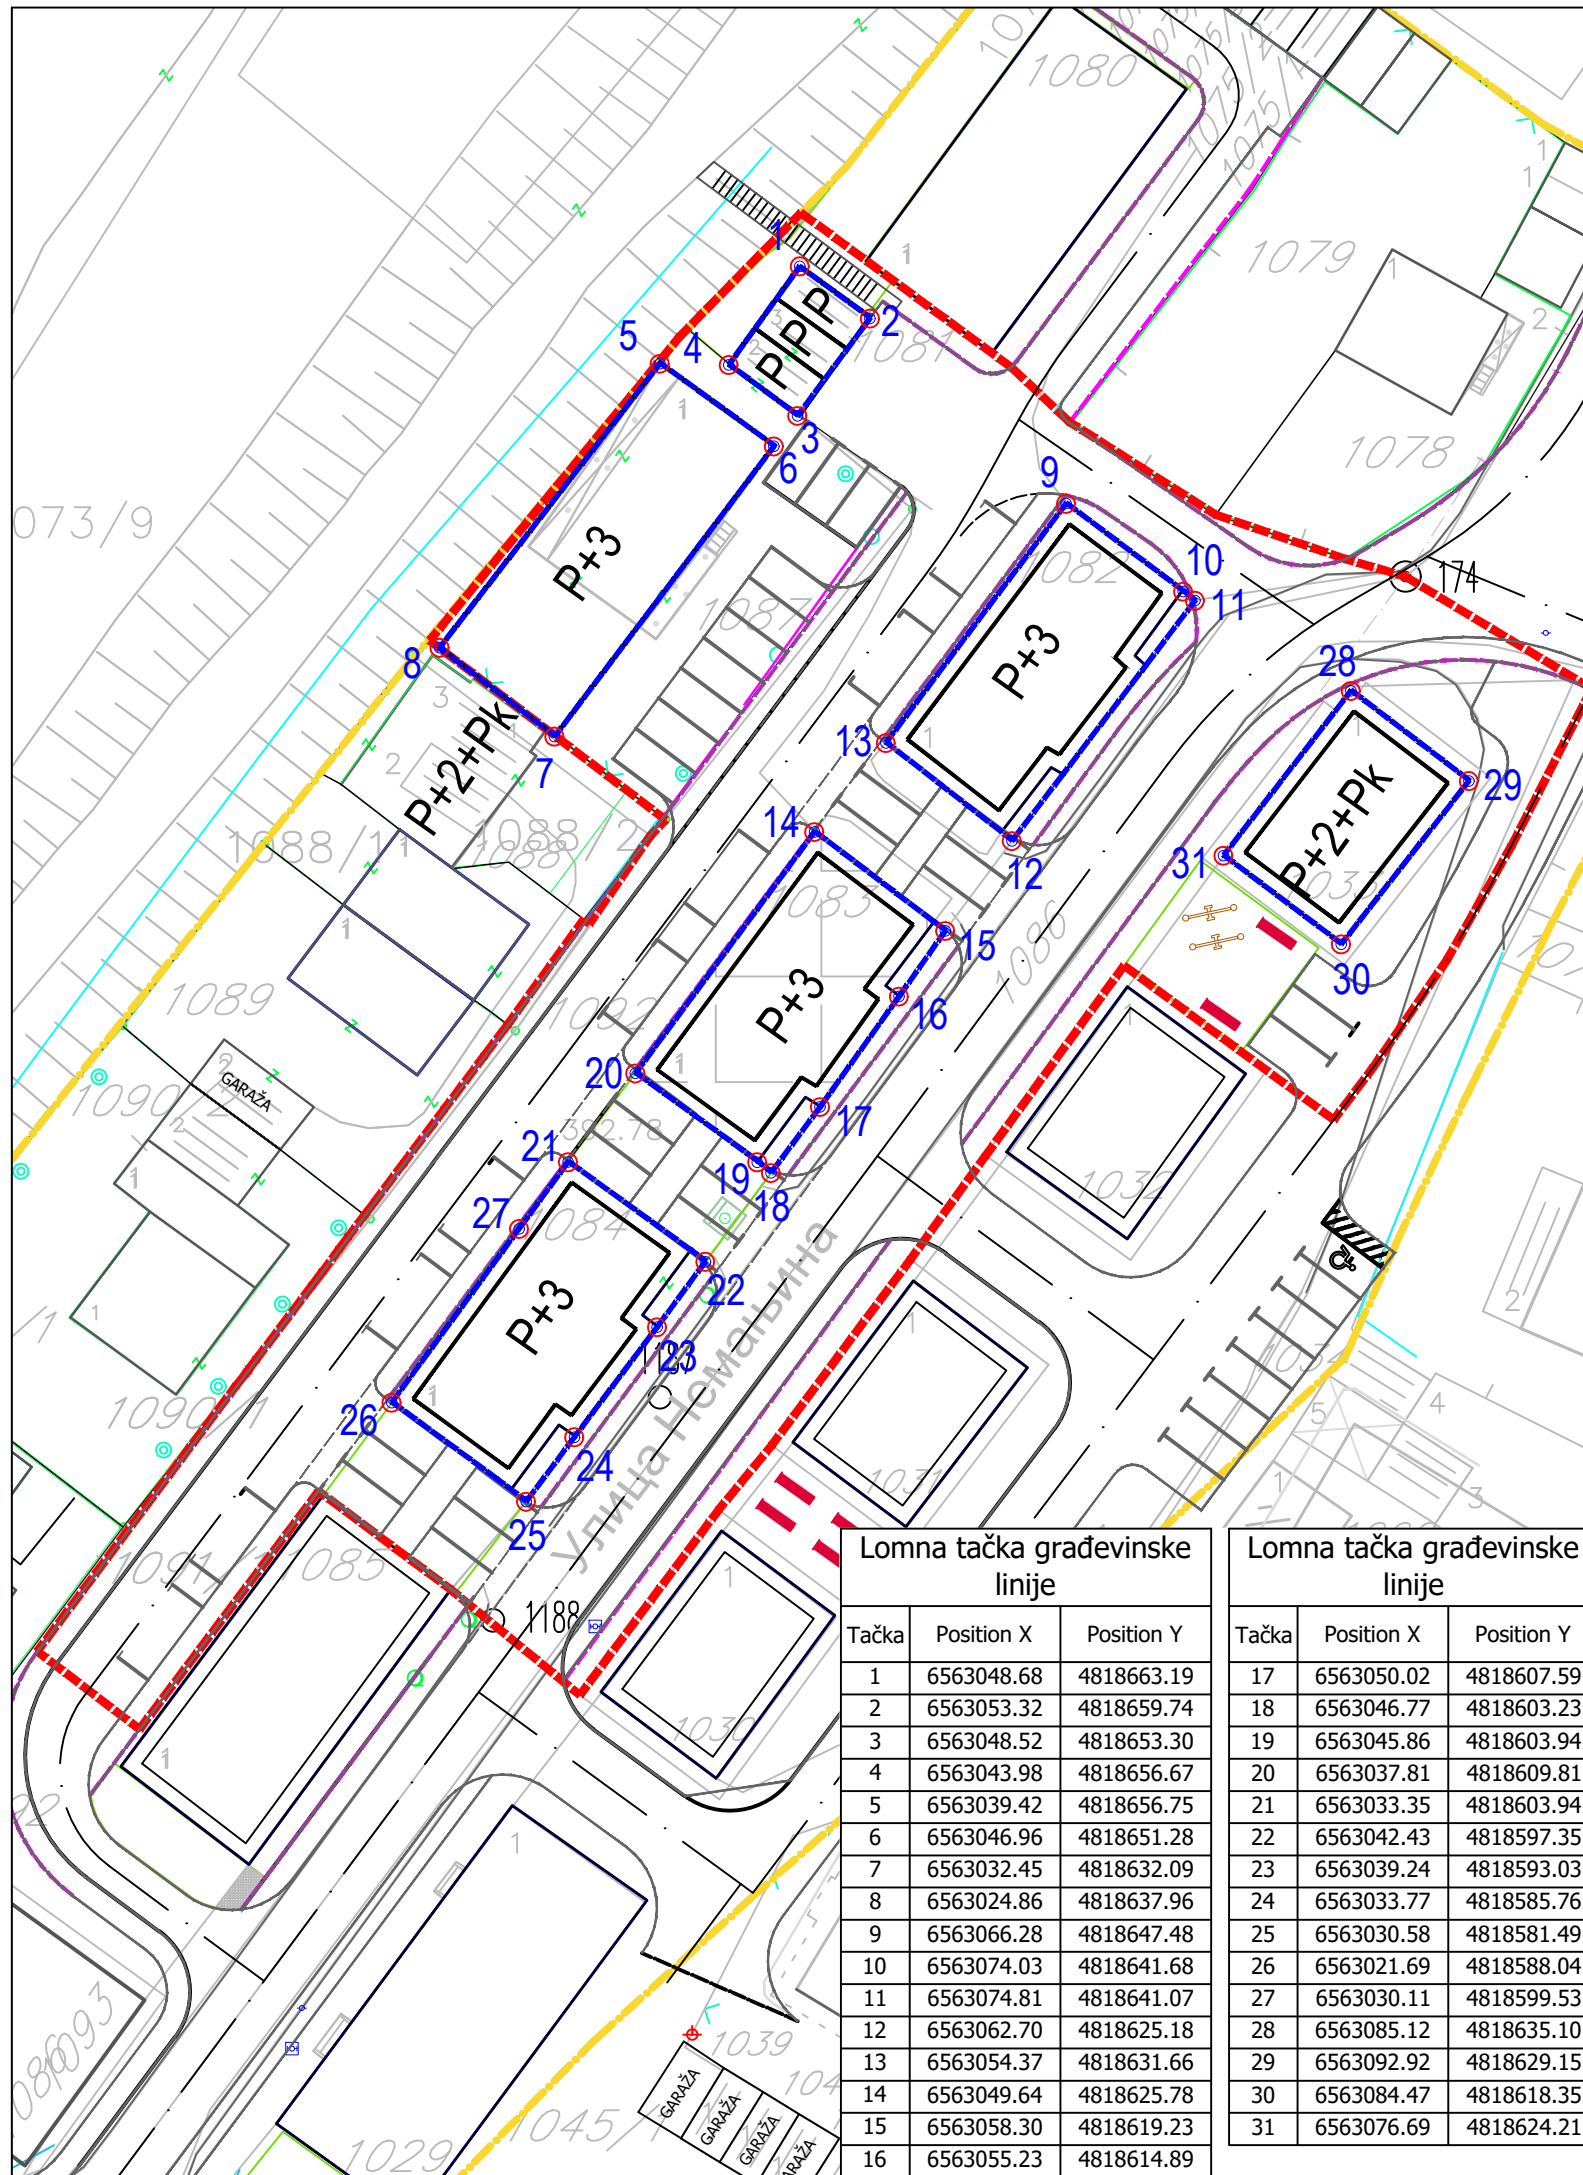


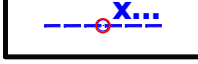

IZMJENA I DOPUNA DIJELA REGULACIONOG PLANA "CENTAR 1" FOČA -nacrt-

PLAN GRAĐEVINSKIH I REGULACIONIH LINIJA

LEGENDA:

-  PREDMETNI OBUHVAT ($P = 4\,054\text{ m}^2$)
-  GRAĐEVINSKA LINIJA
-  LOMNA TAČKA GRAĐEVINSKE LINIJE
-  REGULACIONA LINIJA = GRANICA PARCELE

Lomna tačka građevinske linije

Tačka	Position X	Position Y
1	6563048.68	4818663.19
2	6563053.32	4818659.74
3	6563048.52	4818653.30
4	6563043.98	4818656.67
5	6563039.42	4818656.75
6	6563046.96	4818651.28
7	6563032.45	4818632.09
8	6563024.86	4818637.96
9	6563066.28	4818647.48
10	6563074.03	4818641.68
11	6563074.81	4818641.07
12	6563062.70	4818625.18
13	6563054.37	4818631.66
14	6563049.64	4818625.78
15	6563058.30	4818619.23
16	6563055.23	4818614.89

Lomna tačka građevinske linije

Tačka	Position X	Position Y
17	6563050.02	4818607.59
18	6563046.77	4818603.23
19	6563045.86	4818603.94
20	6563037.81	4818609.81
21	6563033.35	4818603.94
22	6563042.43	4818597.35
23	6563039.24	4818593.03
24	6563033.77	4818585.76
25	6563030.58	4818581.49
26	6563021.69	4818588.04
27	6563030.11	4818599.53
28	6563085.12	4818635.10
29	6563092.92	4818629.15
30	6563084.47	4818618.35
31	6563076.69	4818624.21

PRILOG Br. 11
RAZMJERA: 1:500
APRIL, 2025



RADIS D.O.O. ISTOČNO SARAJEVO
Jovana Dučića br. 16
71123 Istočno Sarajevo
e-mail: info@radis-doo.com