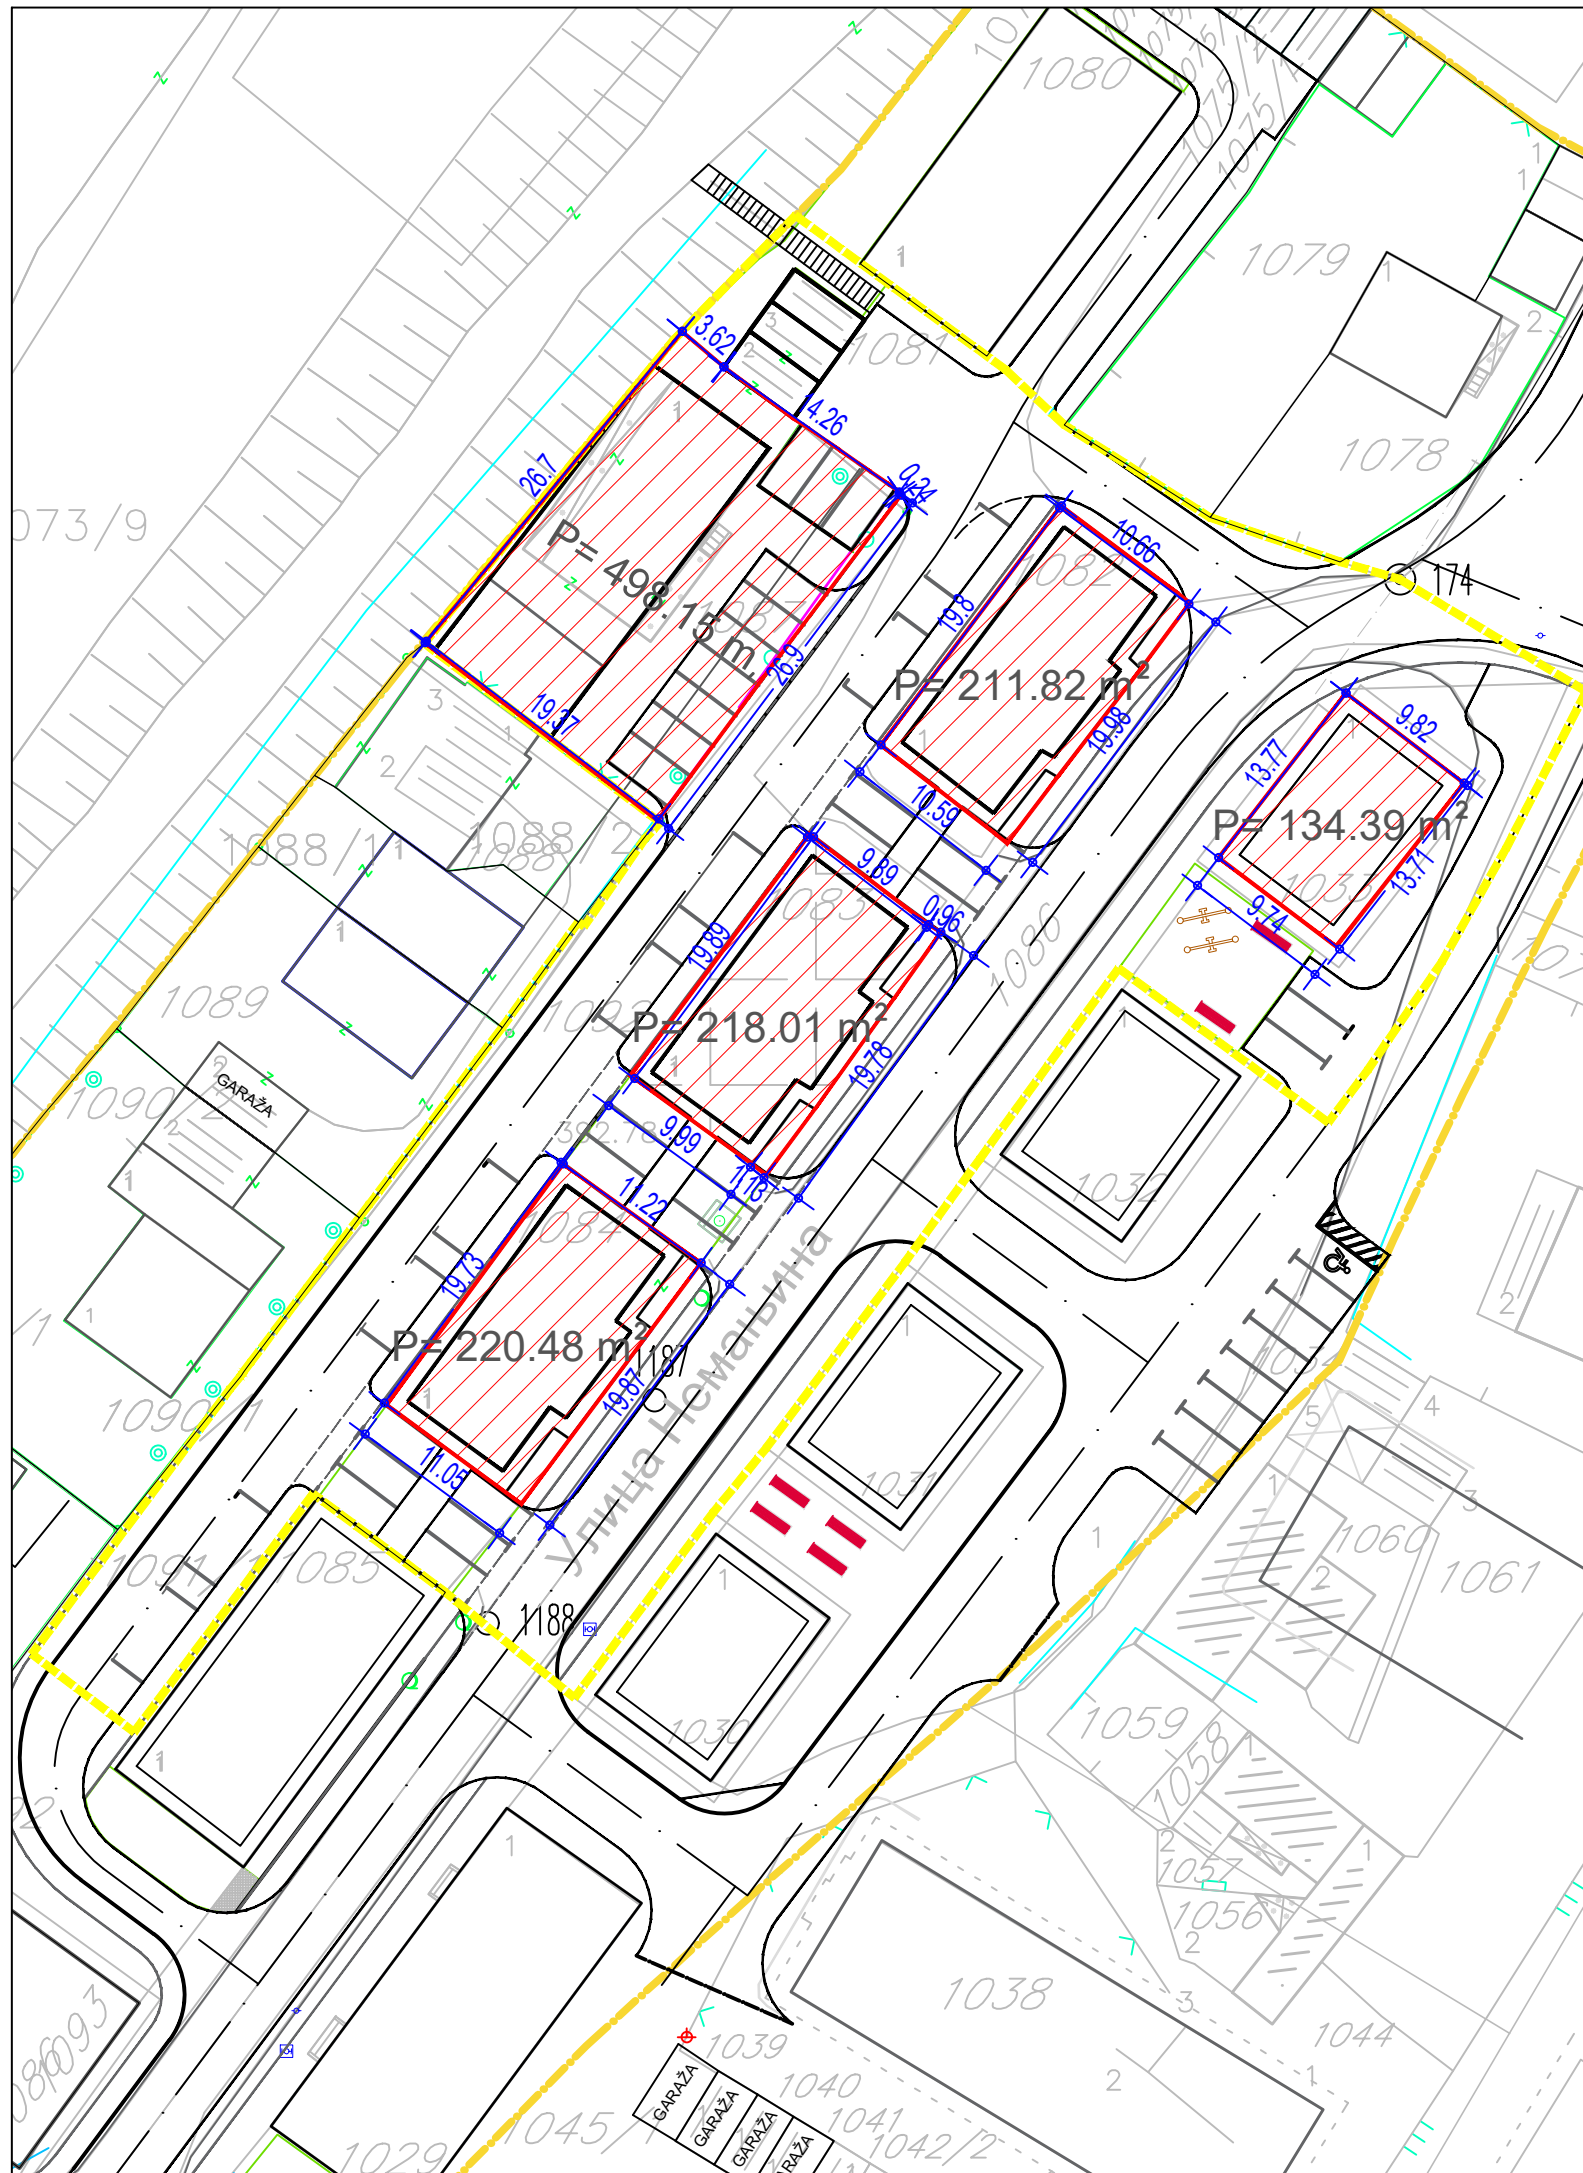
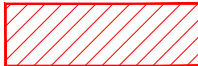
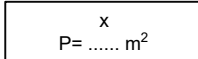


IZMJENA I DOPUNA DIJELA REGULACIONOG PLANA "CENTAR 1" FOČA -nacrt-

PLAN PARCELACIJE

LEGENDA:

-  PREDMETNI OBUHVAT ($P=4\,054\text{ m}^2$)
-  POSTOJEĆA GRANICA PARCELE
-  OZNAKA I POVRŠINA PARCELE